



ISOMETRIC

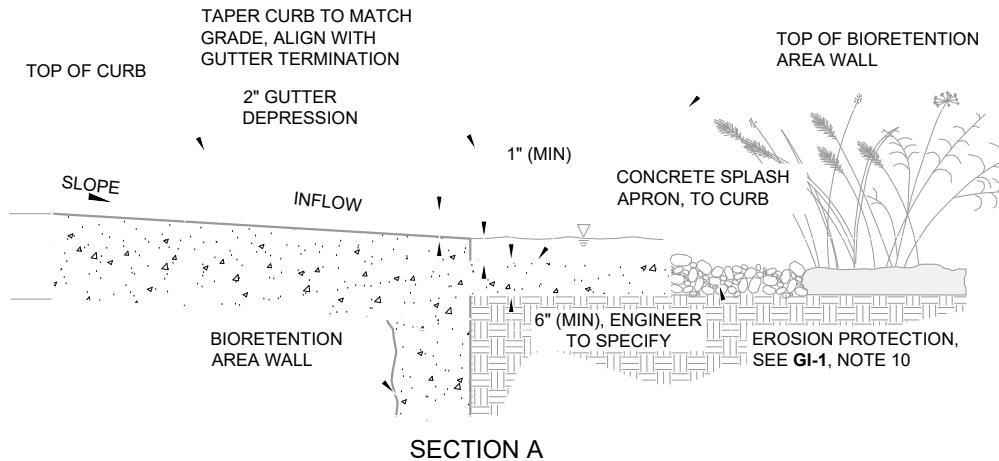

SECTION A

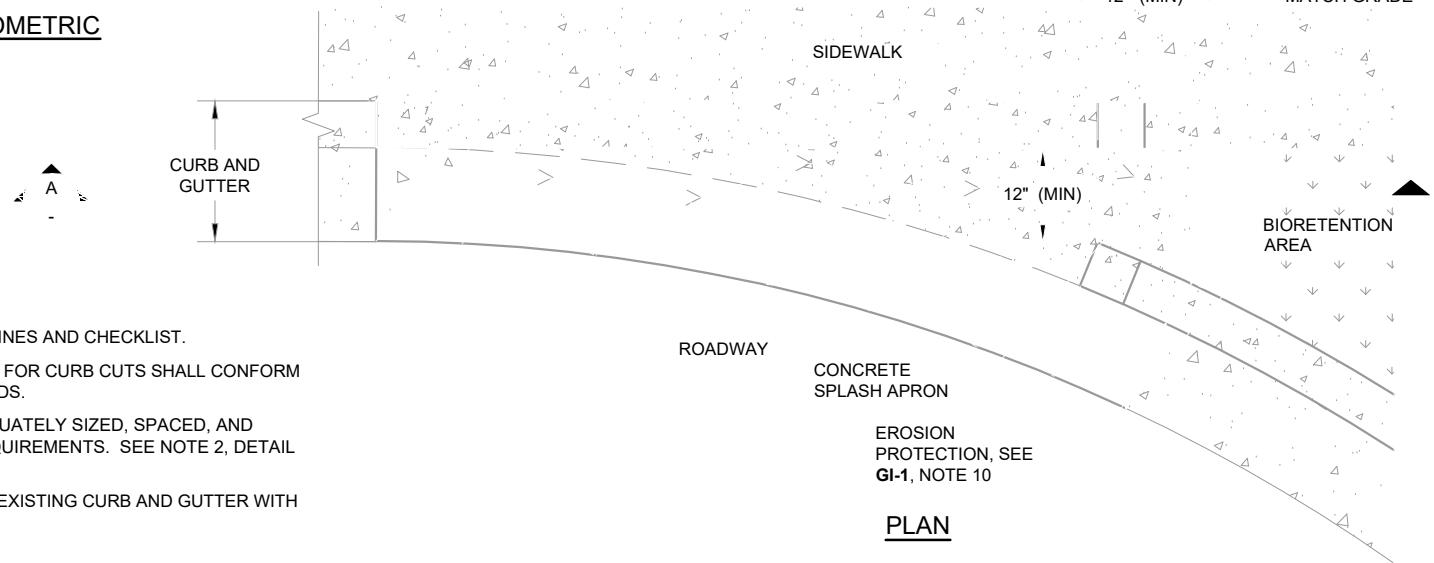

PLAN

NOT FOR CONSTRUCTION



BIORETENTION COMPONENTS: CURB CUT AT BULBOUT INLET DETAIL

GREEN INFRASTRUCTURE
EXAMPLE DETAILS
ALAMEDA COUNTYWIDE CLEAN
WATER PROGRAM

SCALE: NOT TO SCALE

DATE: MAY 11, 2018 REVISED: JUNE 11, 2019

DRAWN BY: K. K. REVISED BY: E. F.

CHECKED BY: A. R.

GI-6C